





2 FRONT ELEVATION - WINDOW OPTION
1/4" = 1'-0"



1 FRONT ELEV - STANDARD
1/4" = 1'-0"

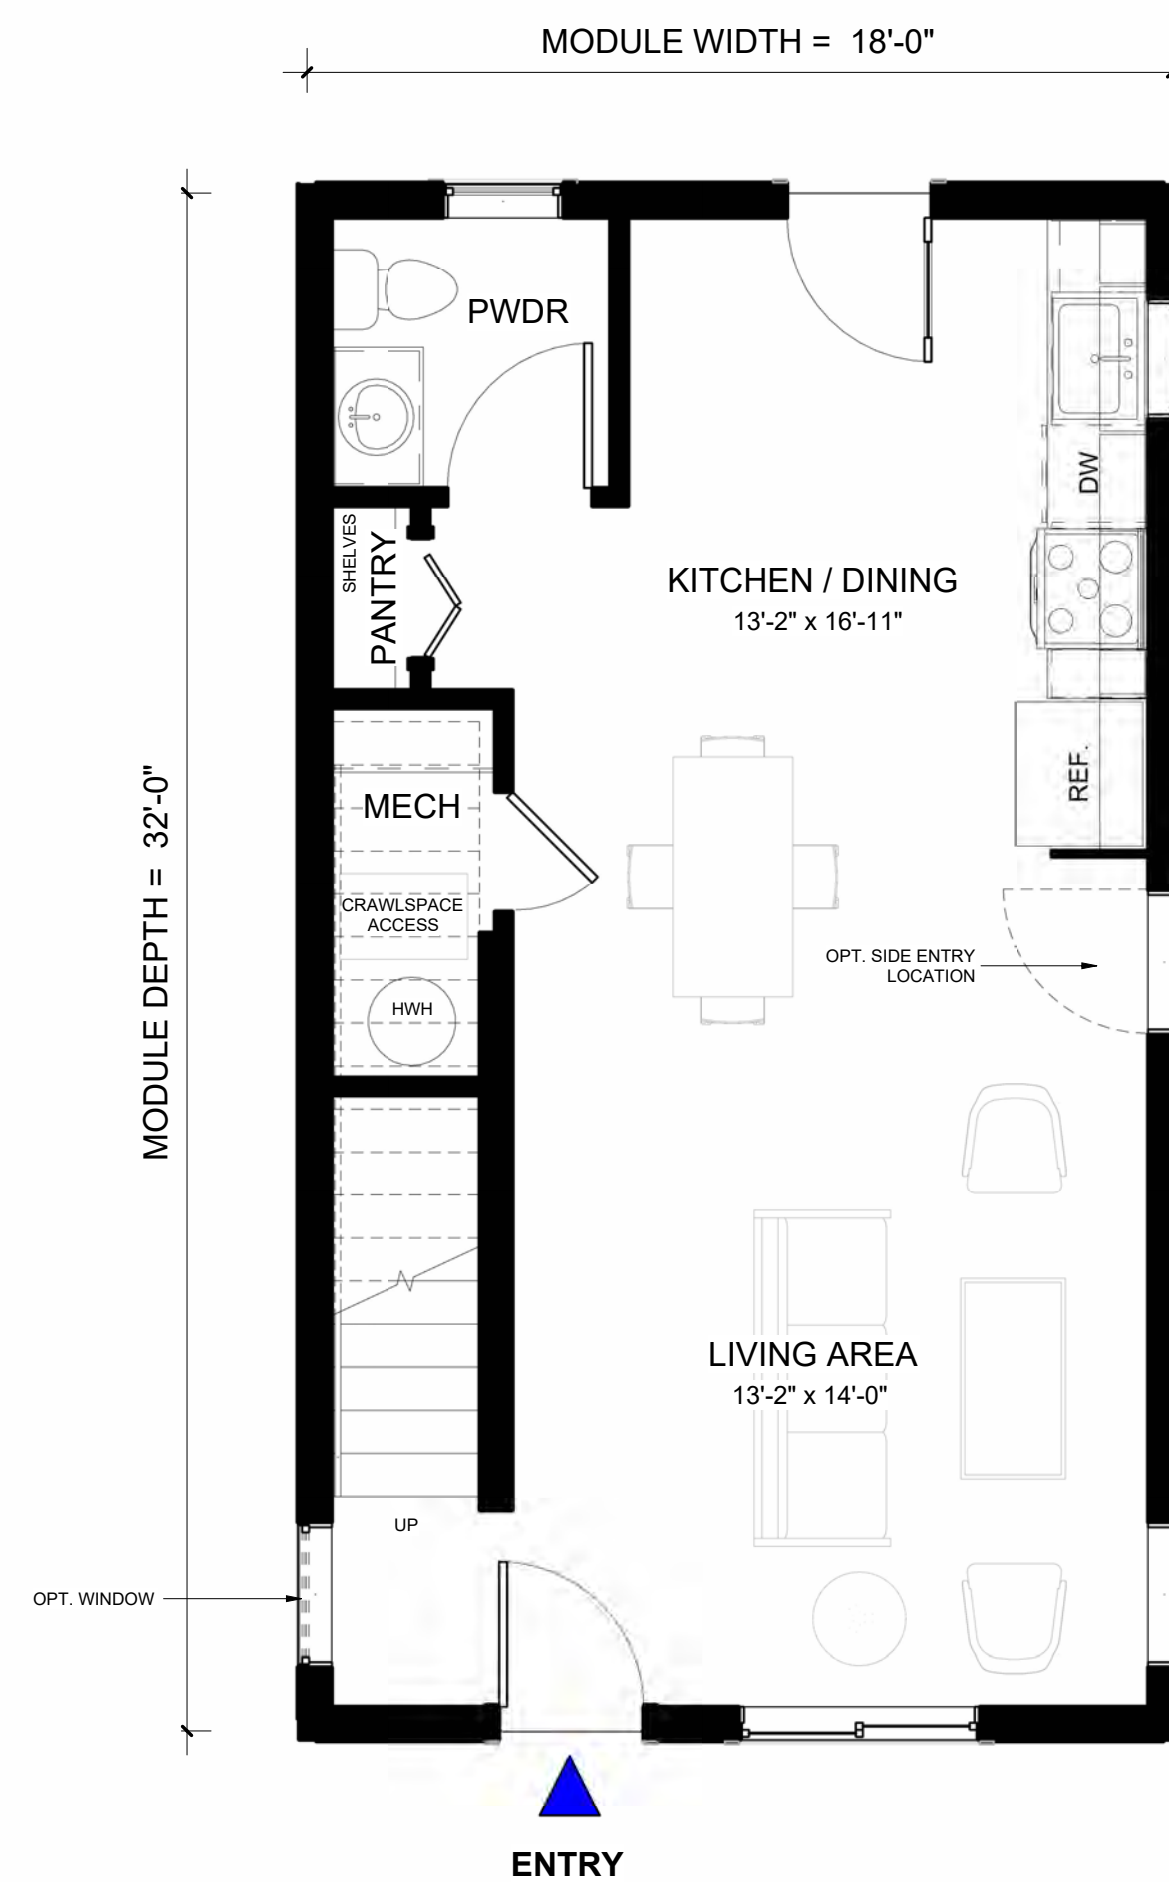

A ANTERO 18' - LEVEL 1
1/4" = 1'-0"
LEVEL 1 AREA: 576 SQ. FT.

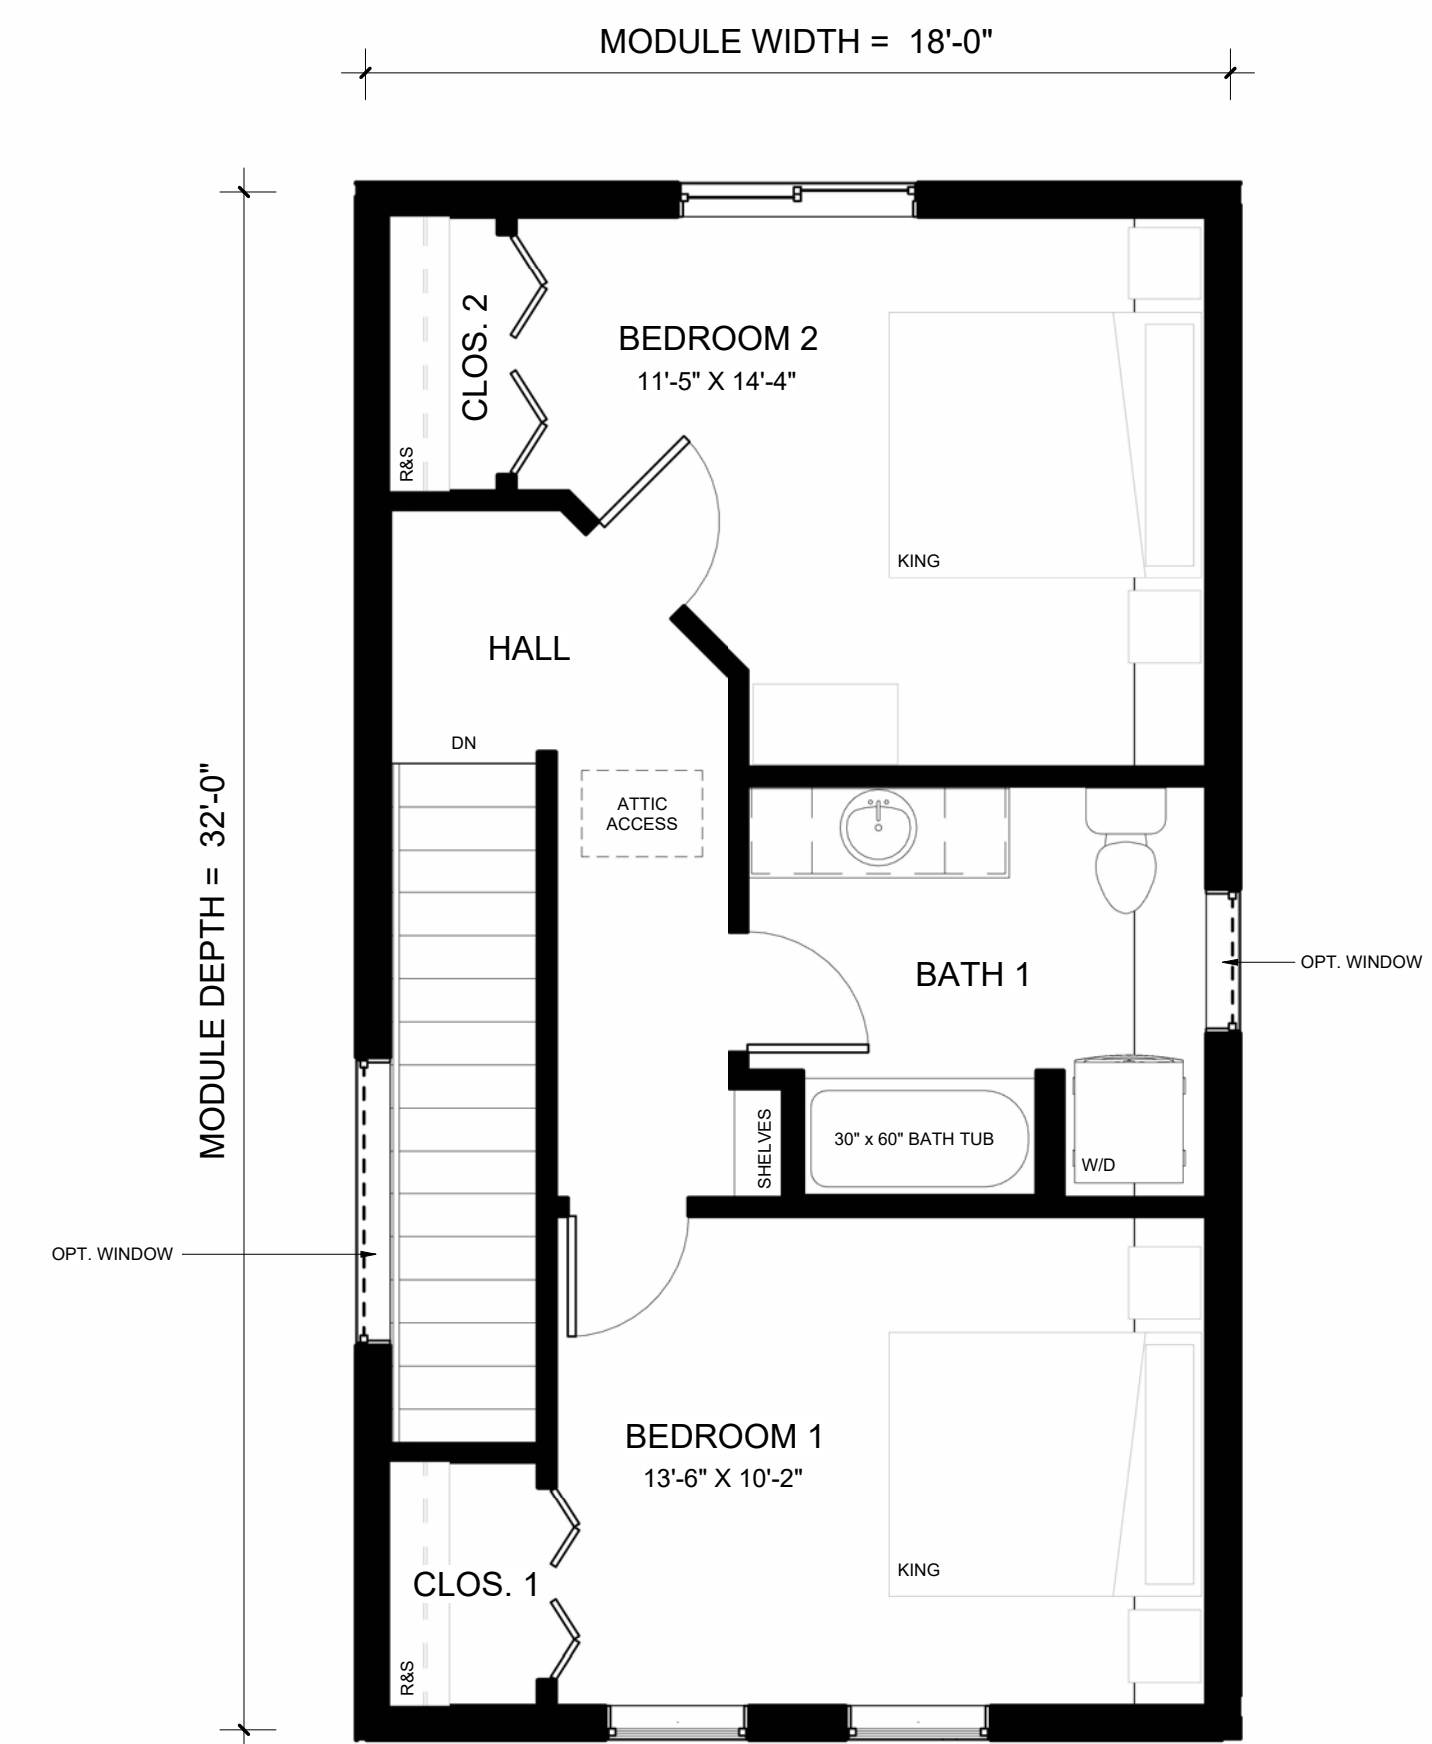

B ANTERO 18' - LEVEL 2
1/4" = 1'-0"
LEVEL 2 AREA: 576 SQ. FT.



Fading West Building
Systems

Architecture &
Engineering Studio


1950 McCormick Pl.
Buena Vista, CO
81211

FADING WEST HOMES

2026 PLANS LIBRARY

ANTERO 18' PRODUCT

2 BD / 1.5 BA

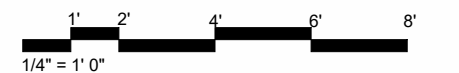

ISSUE DATE: 01/08/2025

ENG. PROJECT #: xxx