




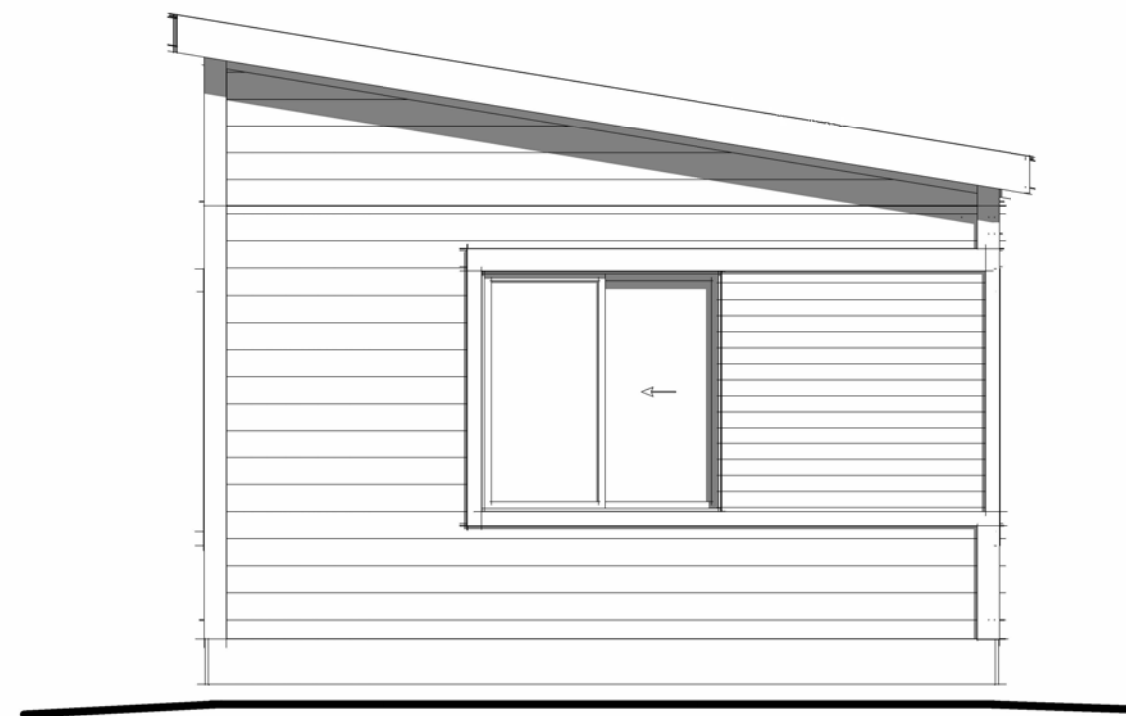


2 FRONT ELEVATION - SIDE ENTRY
1/4" = 1'-0"

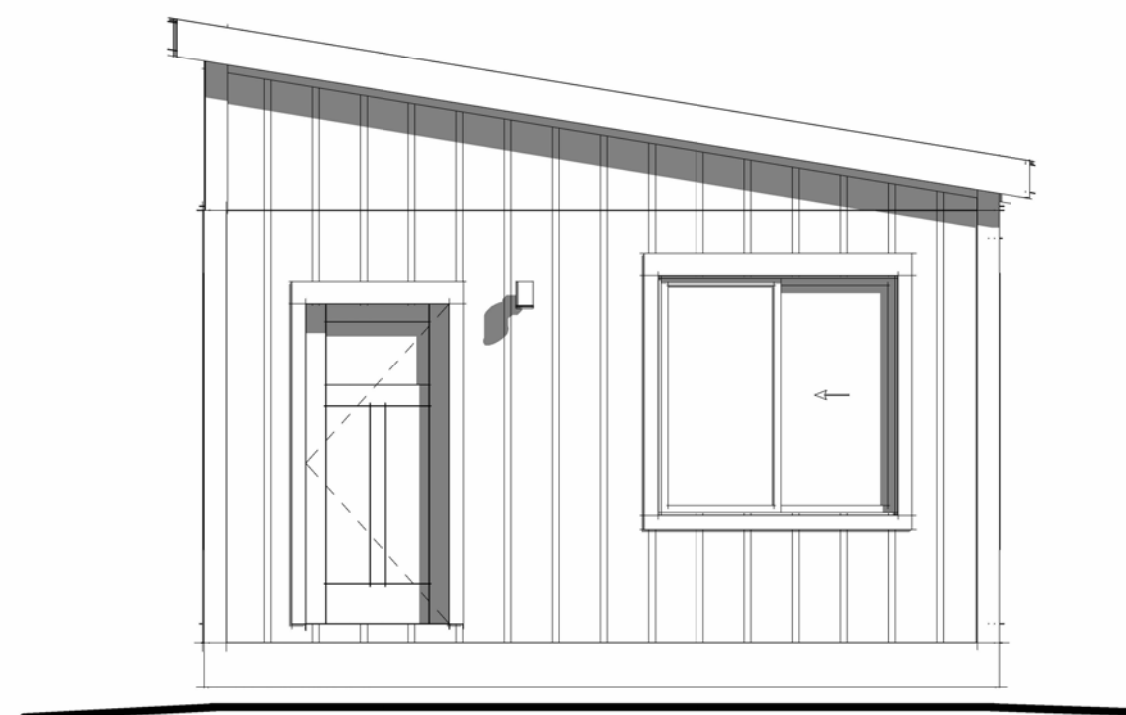

1 FRONT ELEVATION - STANDARD ENTRY
1/4" = 1'-0"

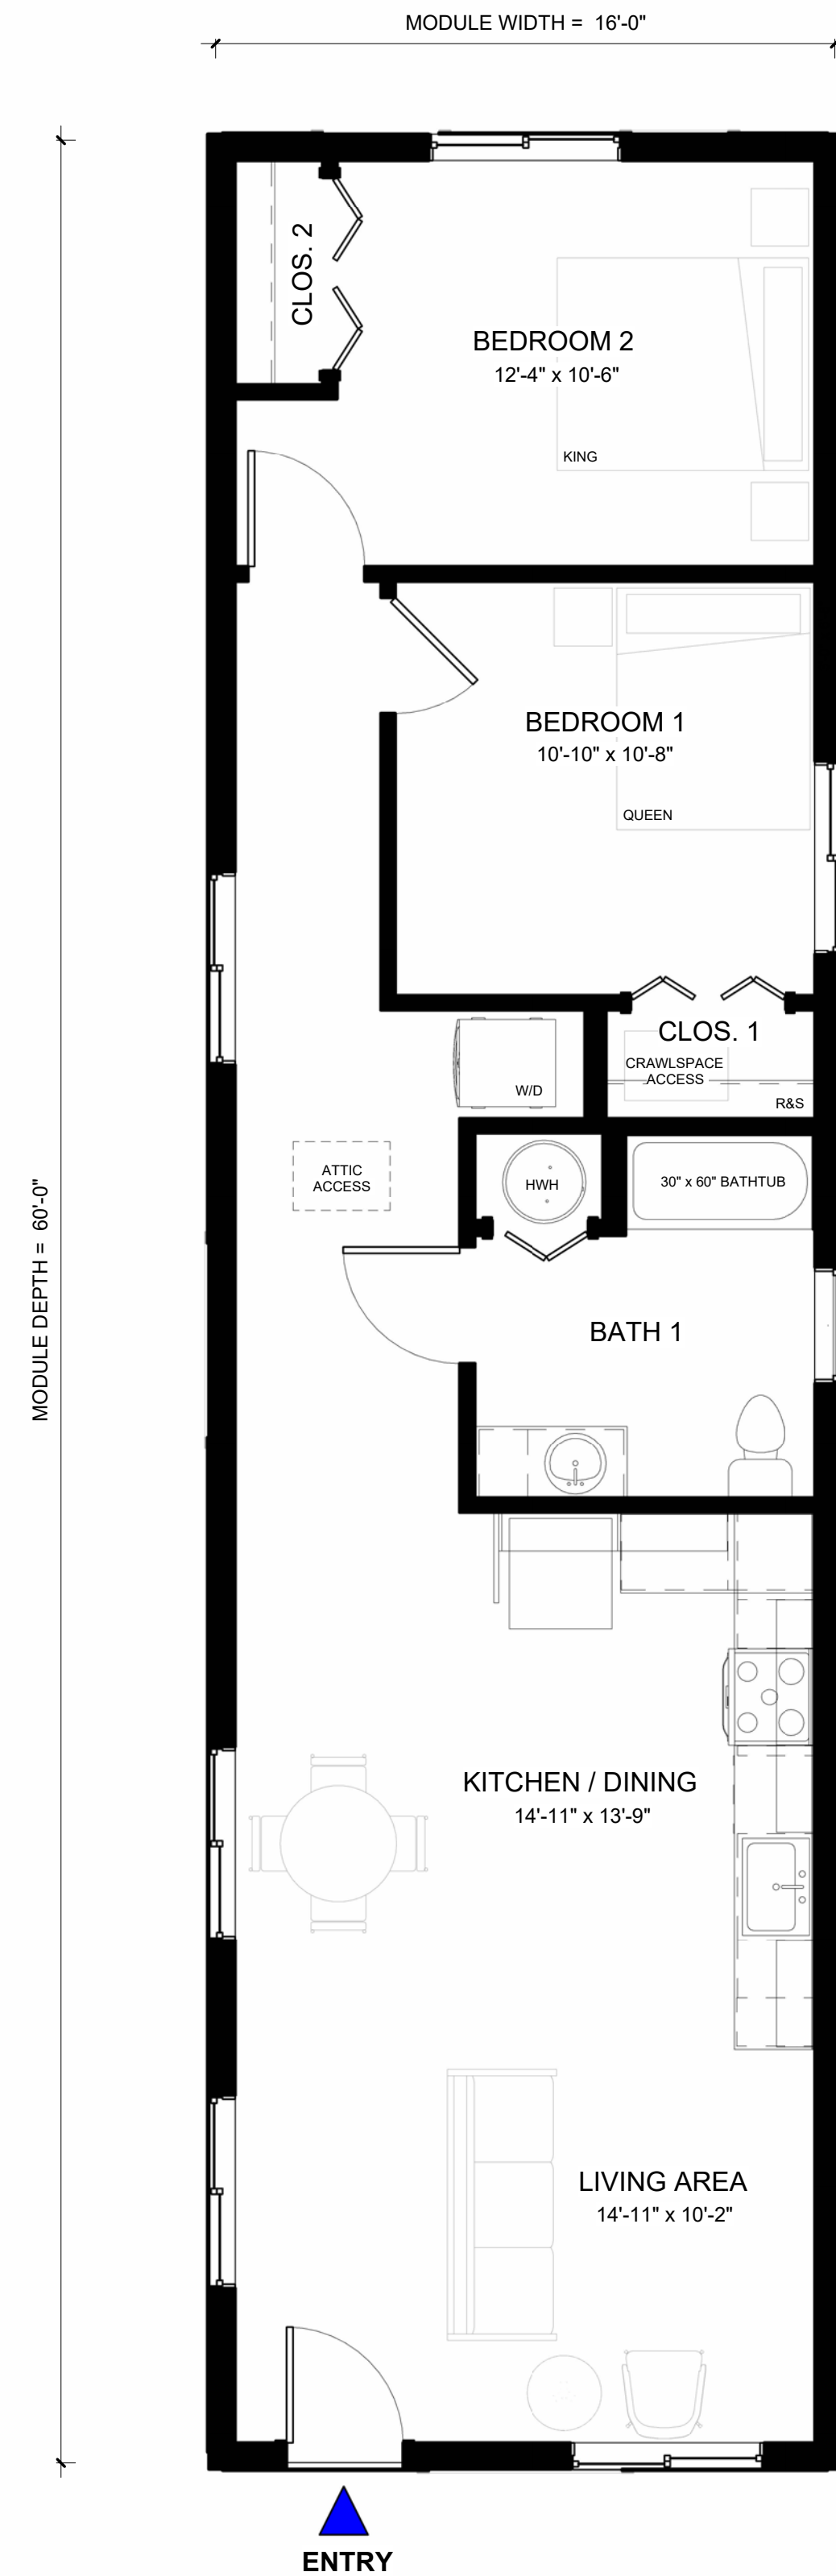

A MAUI 16' - TYPE A LAYOUT
1/4" = 1'-0" TOTAL AREA: 960 SQ. FT.

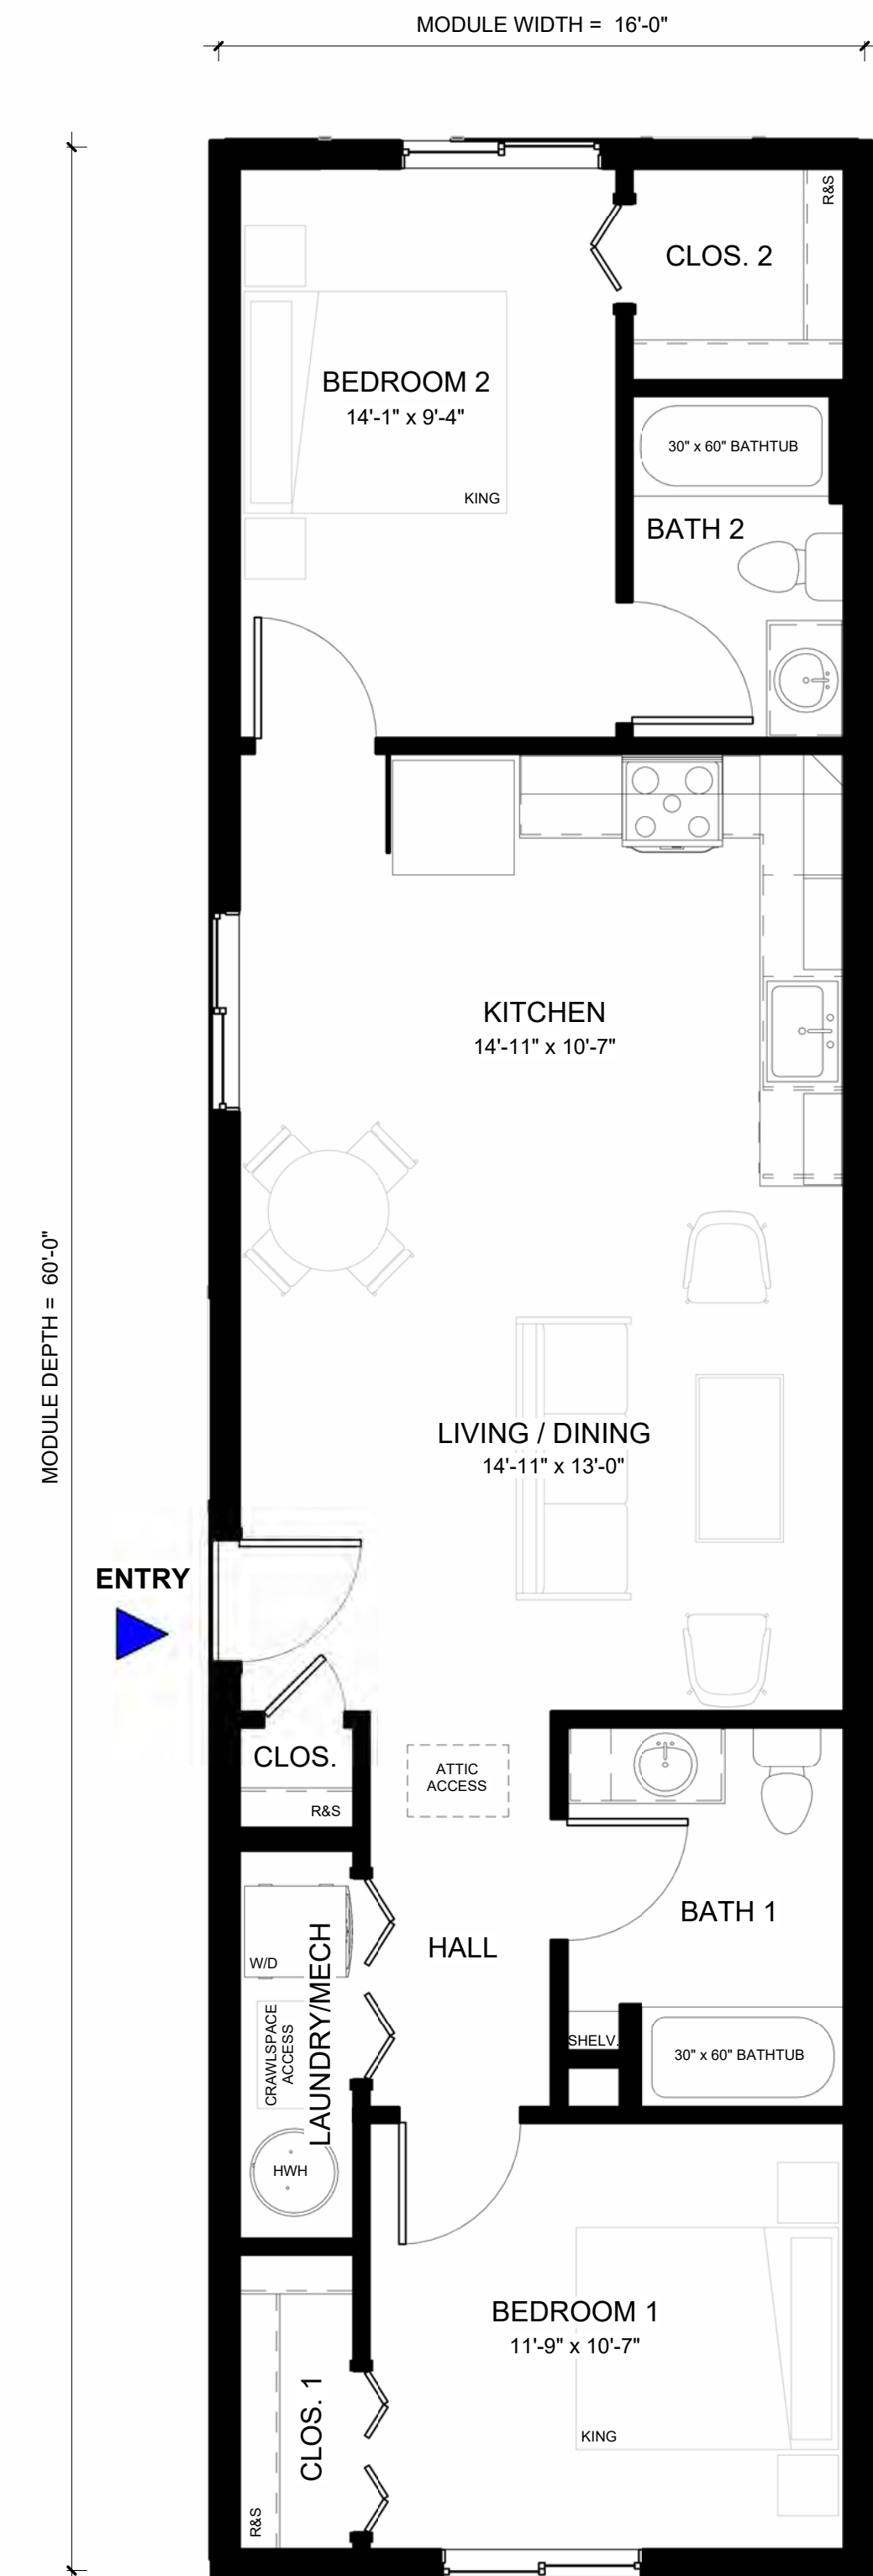

B MAUI 16' - TYPE B LAYOUT
1/4" = 1'-0" TOTAL AREA: 960 SQ. FT.



Fading West Building
Systems

Architecture &
Engineering Studio


1950 McCormick Pl.
Buena Vista, CO
81211

FADING WEST HOMES

2026 PLANS LIBRARY

MAUI - ACCESSIBLE PRODUCT

2-3 BD / 1-2 BA

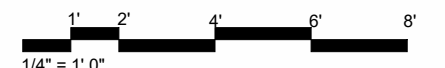

ISSUE DATE: 01/08/2025

ENG. PROJECT #: xxx